

LEGENDA INŽENÝRSKÝCH SÍTÍ:

The diagram illustrates different boundary types between land parcels:


- návrh** (proposal): Indicated by a blue dashed line.
- stav** (current state): Indicated by several colored lines: red dashed, green dashed, blue solid, blue dashed, pink wavy, black wavy, and black dotted.
- KANALIZACE JEDNOTNÁ** (single sewerage): Represented by a thick red line.
- KANALIZACE DEŠŤOVÁ** (rainwater sewerage): Represented by a thick green line.
- VODOVOD** (water supply): Represented by a thick blue line.
- PLÝNOVOD** (gas supply): Represented by a thick yellow line.
- DISTRIB. ROZVOD W- VZDUŠNÝ** (distribution network - air): Represented by a thick orange line.
- DISTRIB. ROZVOD W- ZEMLNÝ** (distribution network - underground): Represented by a thick brown line.
- DISTRIB. ROZVOD NN- VZDUŠNÝ** (distribution network - overhead): Represented by a thick light blue line.
- DISTRIB. ROZVOD NN- ZEMLNÝ** (distribution network - underground): Represented by a thick dark blue line.
- ROZVOD VO- ZEMLNÝ** (underground power distribution): Represented by a thick purple line.
- SĐELOVACÍ KABELY** (coaxial cables): Represented by a thick grey line.
- HRAVICE PARCEL – DLE KN** (parcel boundaries according to the Land Register): Represented by a thick black line.
- OBYVOD STAVENIŠTĚ** (residential building footprint): Represented by a thick black dotted line.

LEGENDA OBJEKTŮ:


stav 1 návrh

LEGENDA PLOCH:

	PARKOVACÍ STÁNI—VSAKOVACÍ BETONOVÁ DLAŽBA, 200x100 mm, BARVA ANTRACIT, tl. 80 mm (ODDĚLENÍ JEDNOTLIVÝCH PARKOVACÍCH STÁNÍ – BARVA ŠEDÁ)
	VOZOVKA – PŘEFŘEZOVÁNÍ
	KOMUNIKACE—VSAKOVACÍ BETONOVÁ DLAŽBA, H–PROFIL, BARVA ŠEDÁ, tl. 100 mm
	KOMUNIKACE – ROZŠÍŘENÍ – ŽIVČNÝ POVRCH
	ZATRAVNĚNÁ PLOCHA—dotčená staveb. pracemi
	VAROVNÝ PÁS – HMATOVÁ DLAŽBA
	OBRUBNÍK 15/25
	OBRUBNÍK 10/25

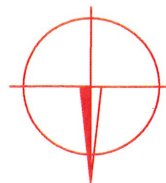

PŘÍLOHA Č. 3

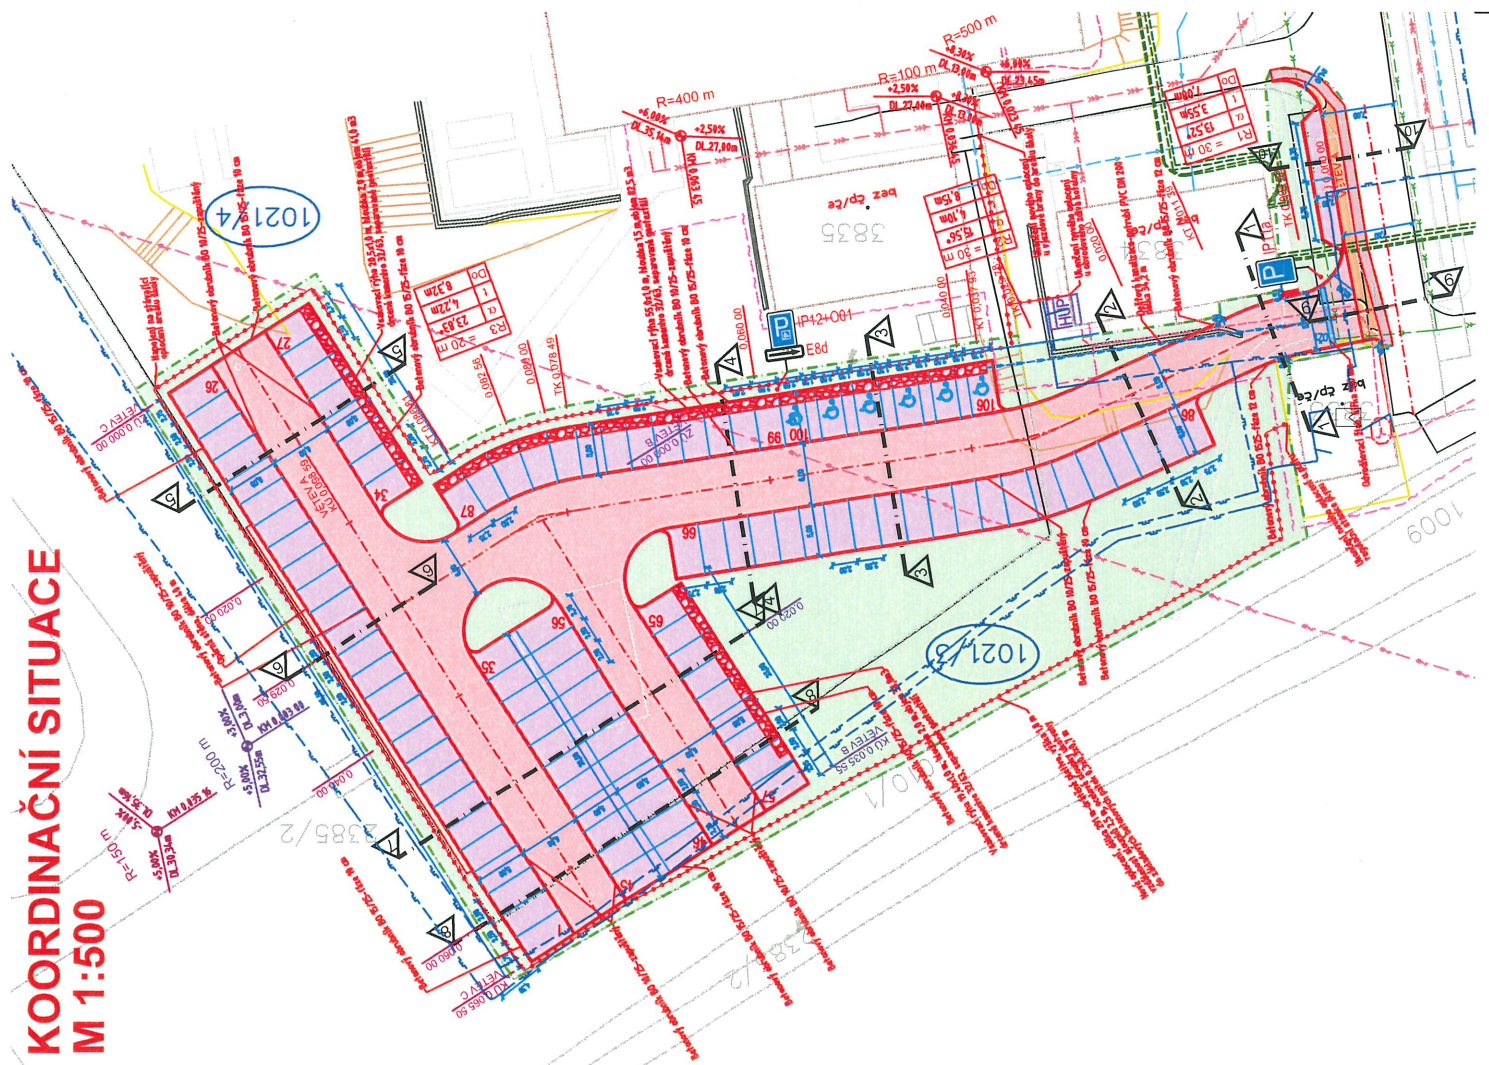

KRAJ: OLOMOUCKÝ	KAT. ÚZEMÍ: HRANICE	FORMÁT	2x44
STAVEBNÍK: MĚSTO HRANICE		DATUM	3/2025
AKCE:	VÝSTAVBA PARKOVIŠTĚ NA SÍDLIŠTI NOVÁ, HRANICE	STUPĚŇ	DOKUMENTACE PRO POVOLENÍ STAVBY
		ZAKÁZK. ČÍSLO	
OBSAH:	KOORDINAČNÍ SITUACE	MĚŘÍTKO: 1:500	ČÍSLO VÝKRESU C.3.